


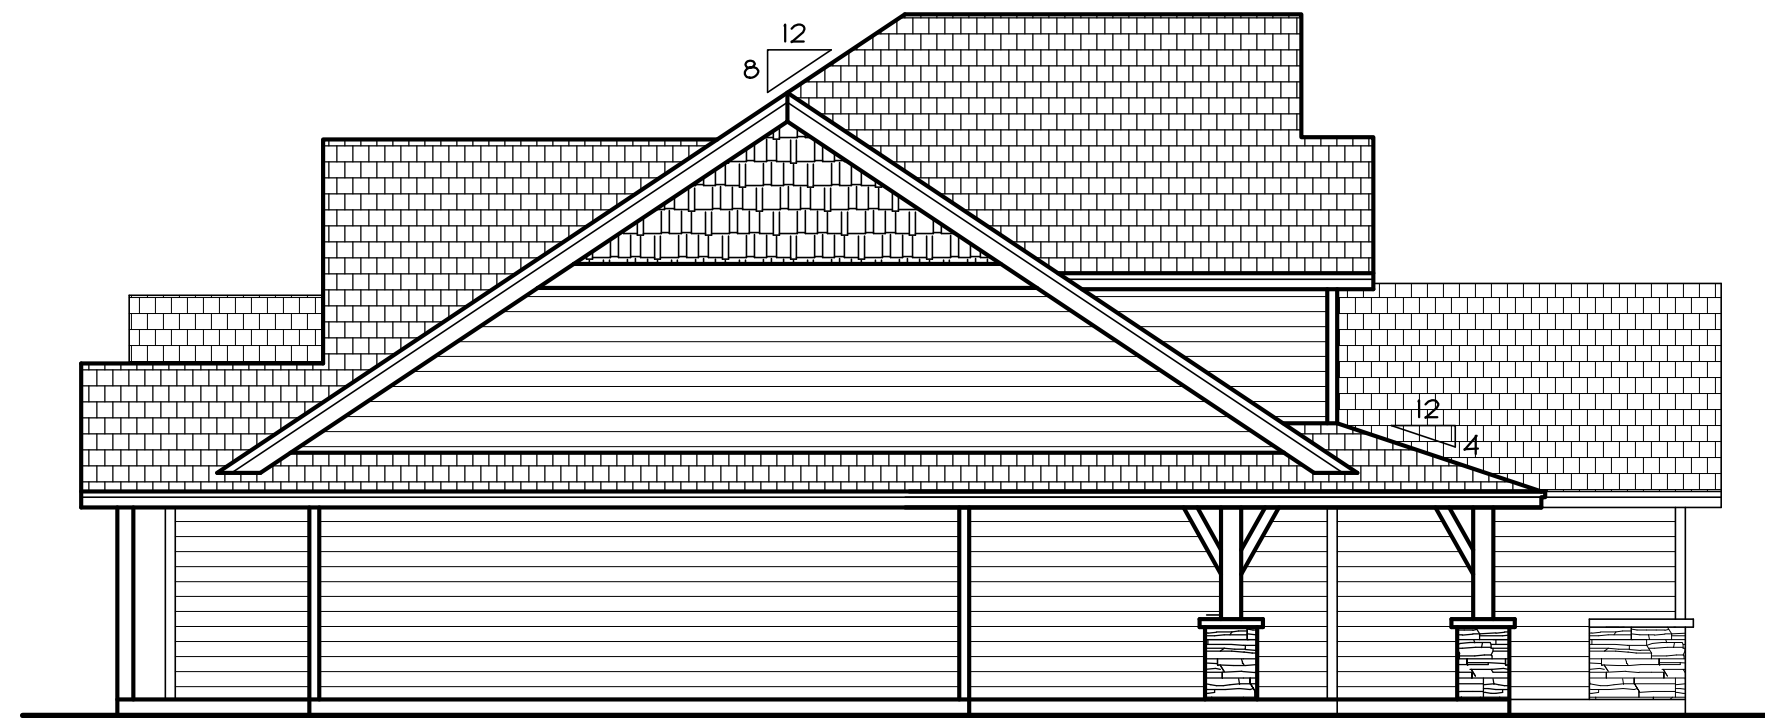

FRONT ELEVATION
1/4" = 1'-0"




LEFT ELEVATION
1/8" = 1'-0"




RIGHT ELEVATION
1/8" = 1'-0"




REAR ELEVATION
1/8" = 1'-0"

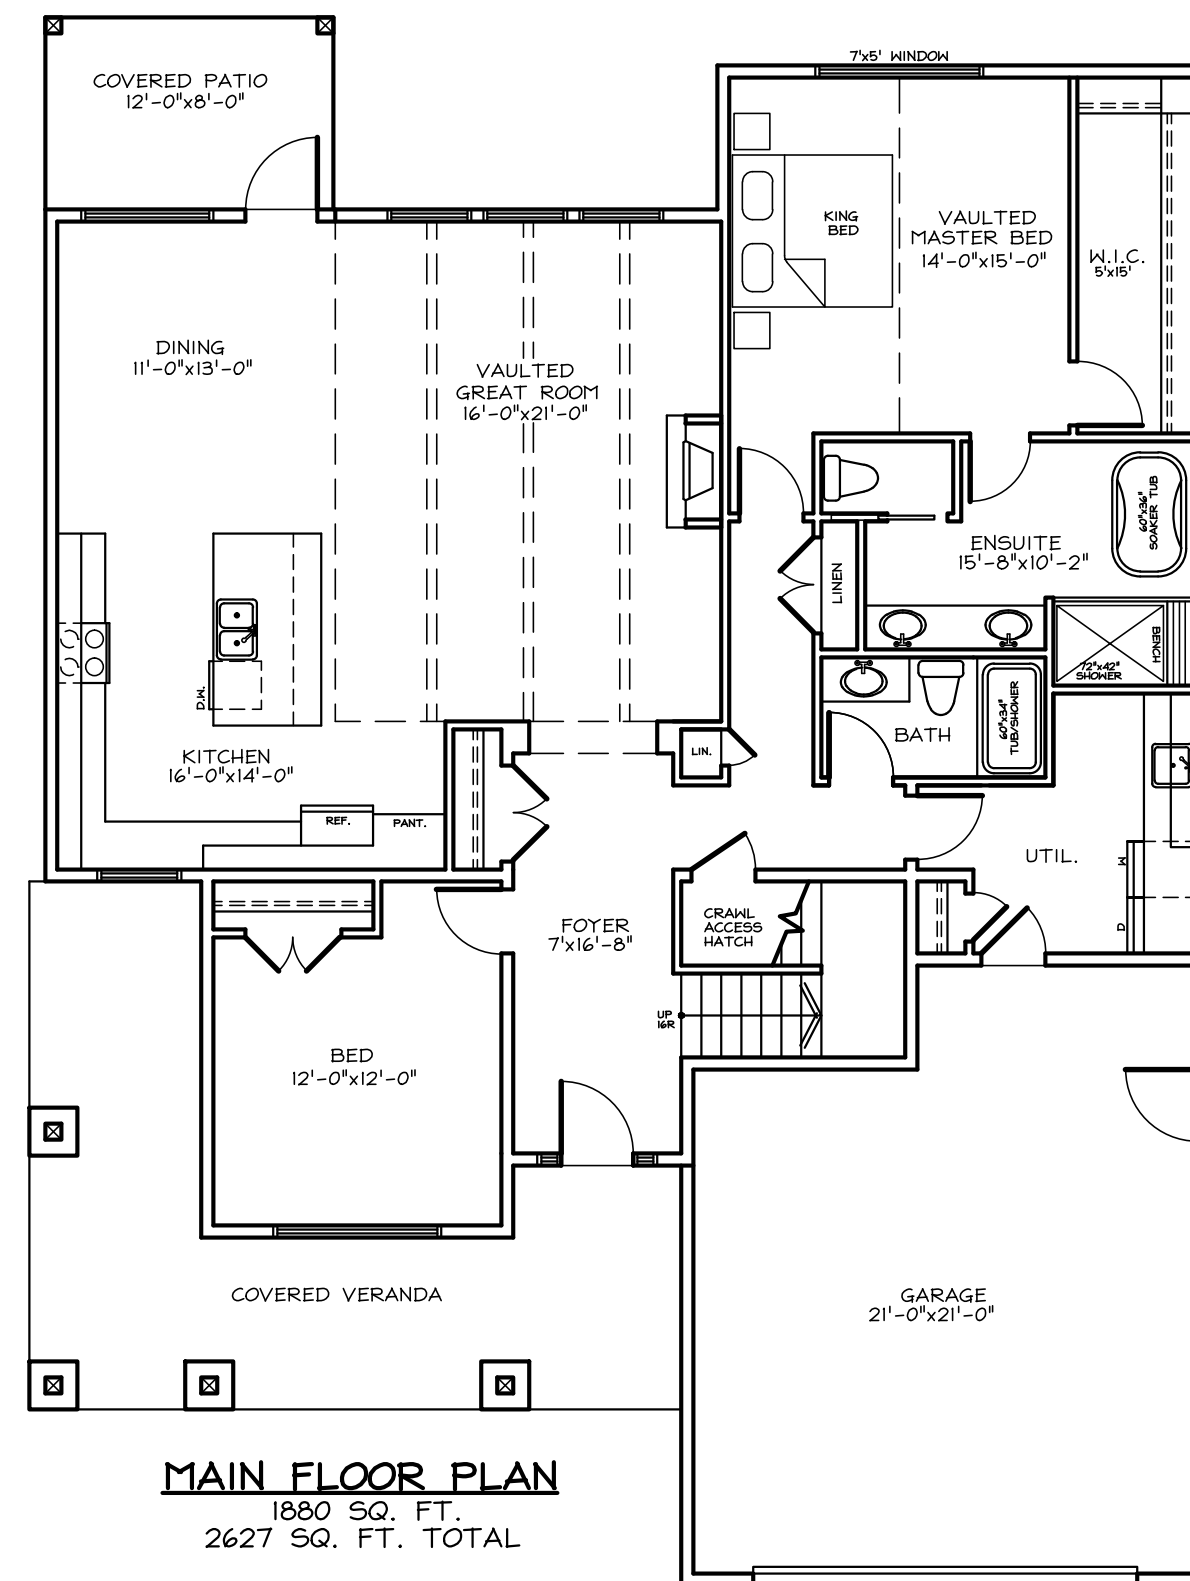

MAIN FLOOR PLAN
1880 SQ. FT.
2627 SQ. FT. TOTAL

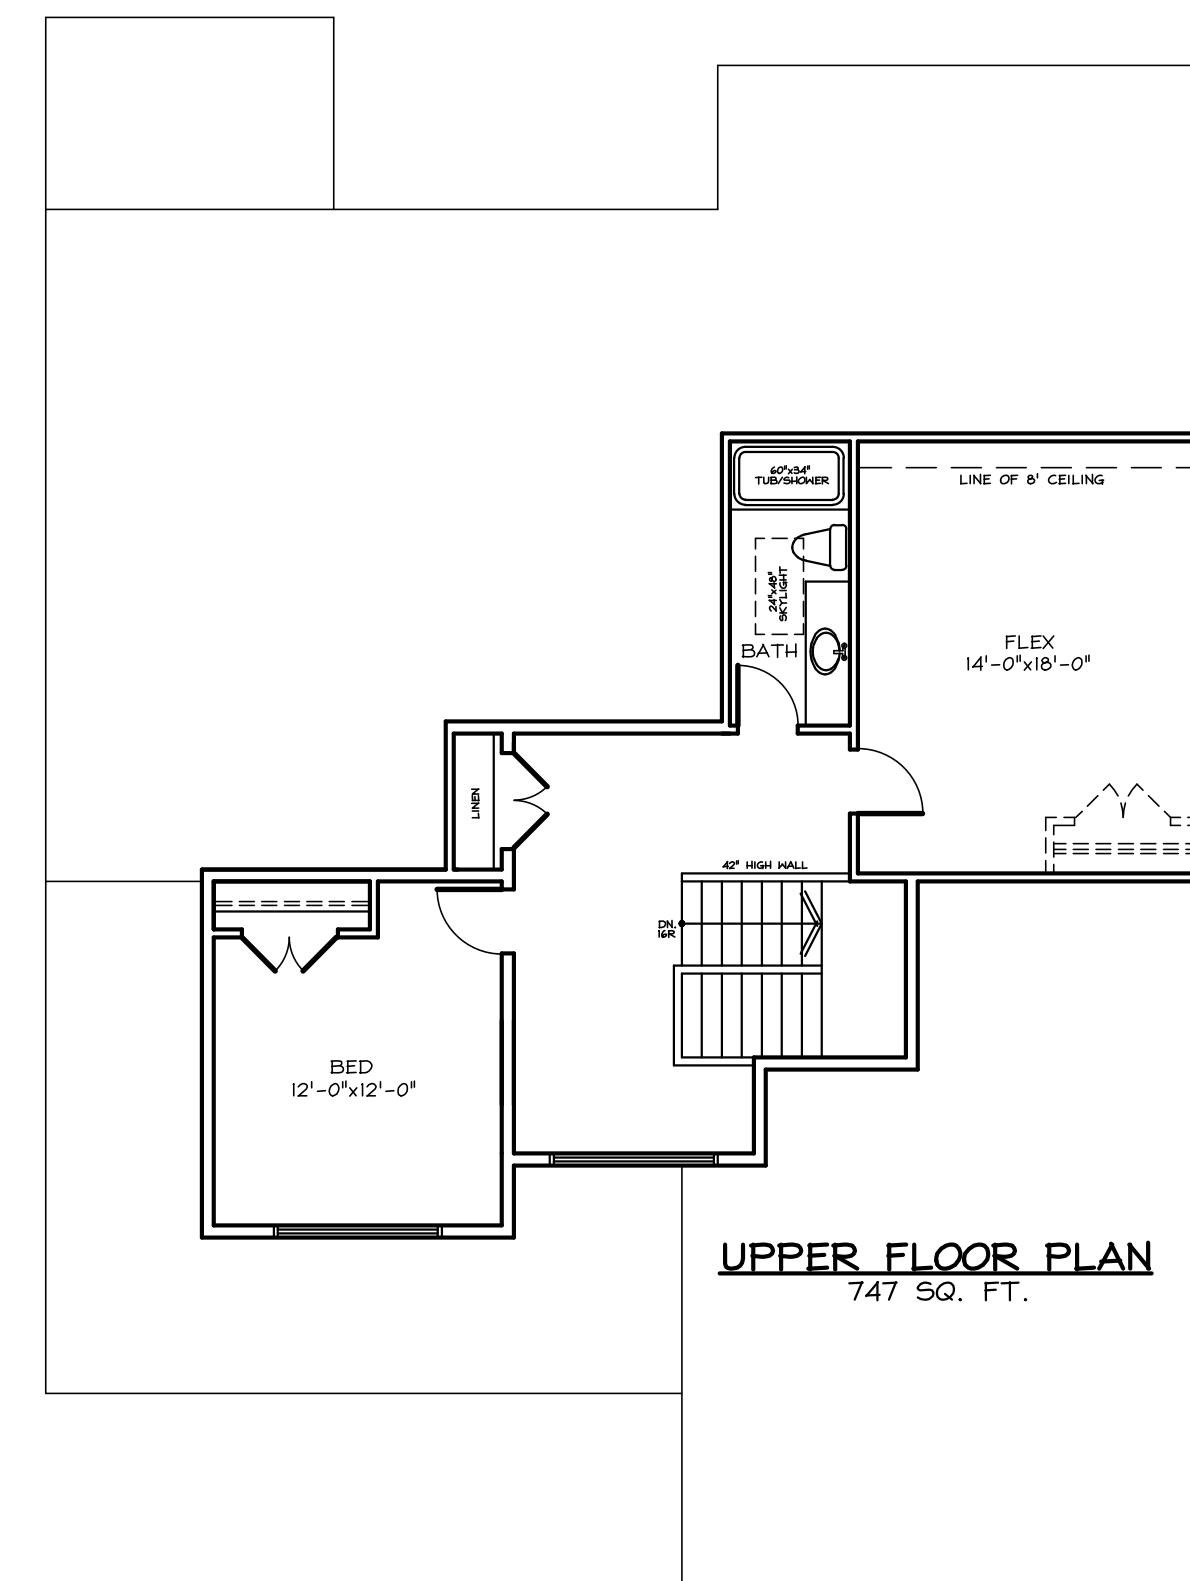

UPPER FLOOR PLAN
747 SQ. FT.

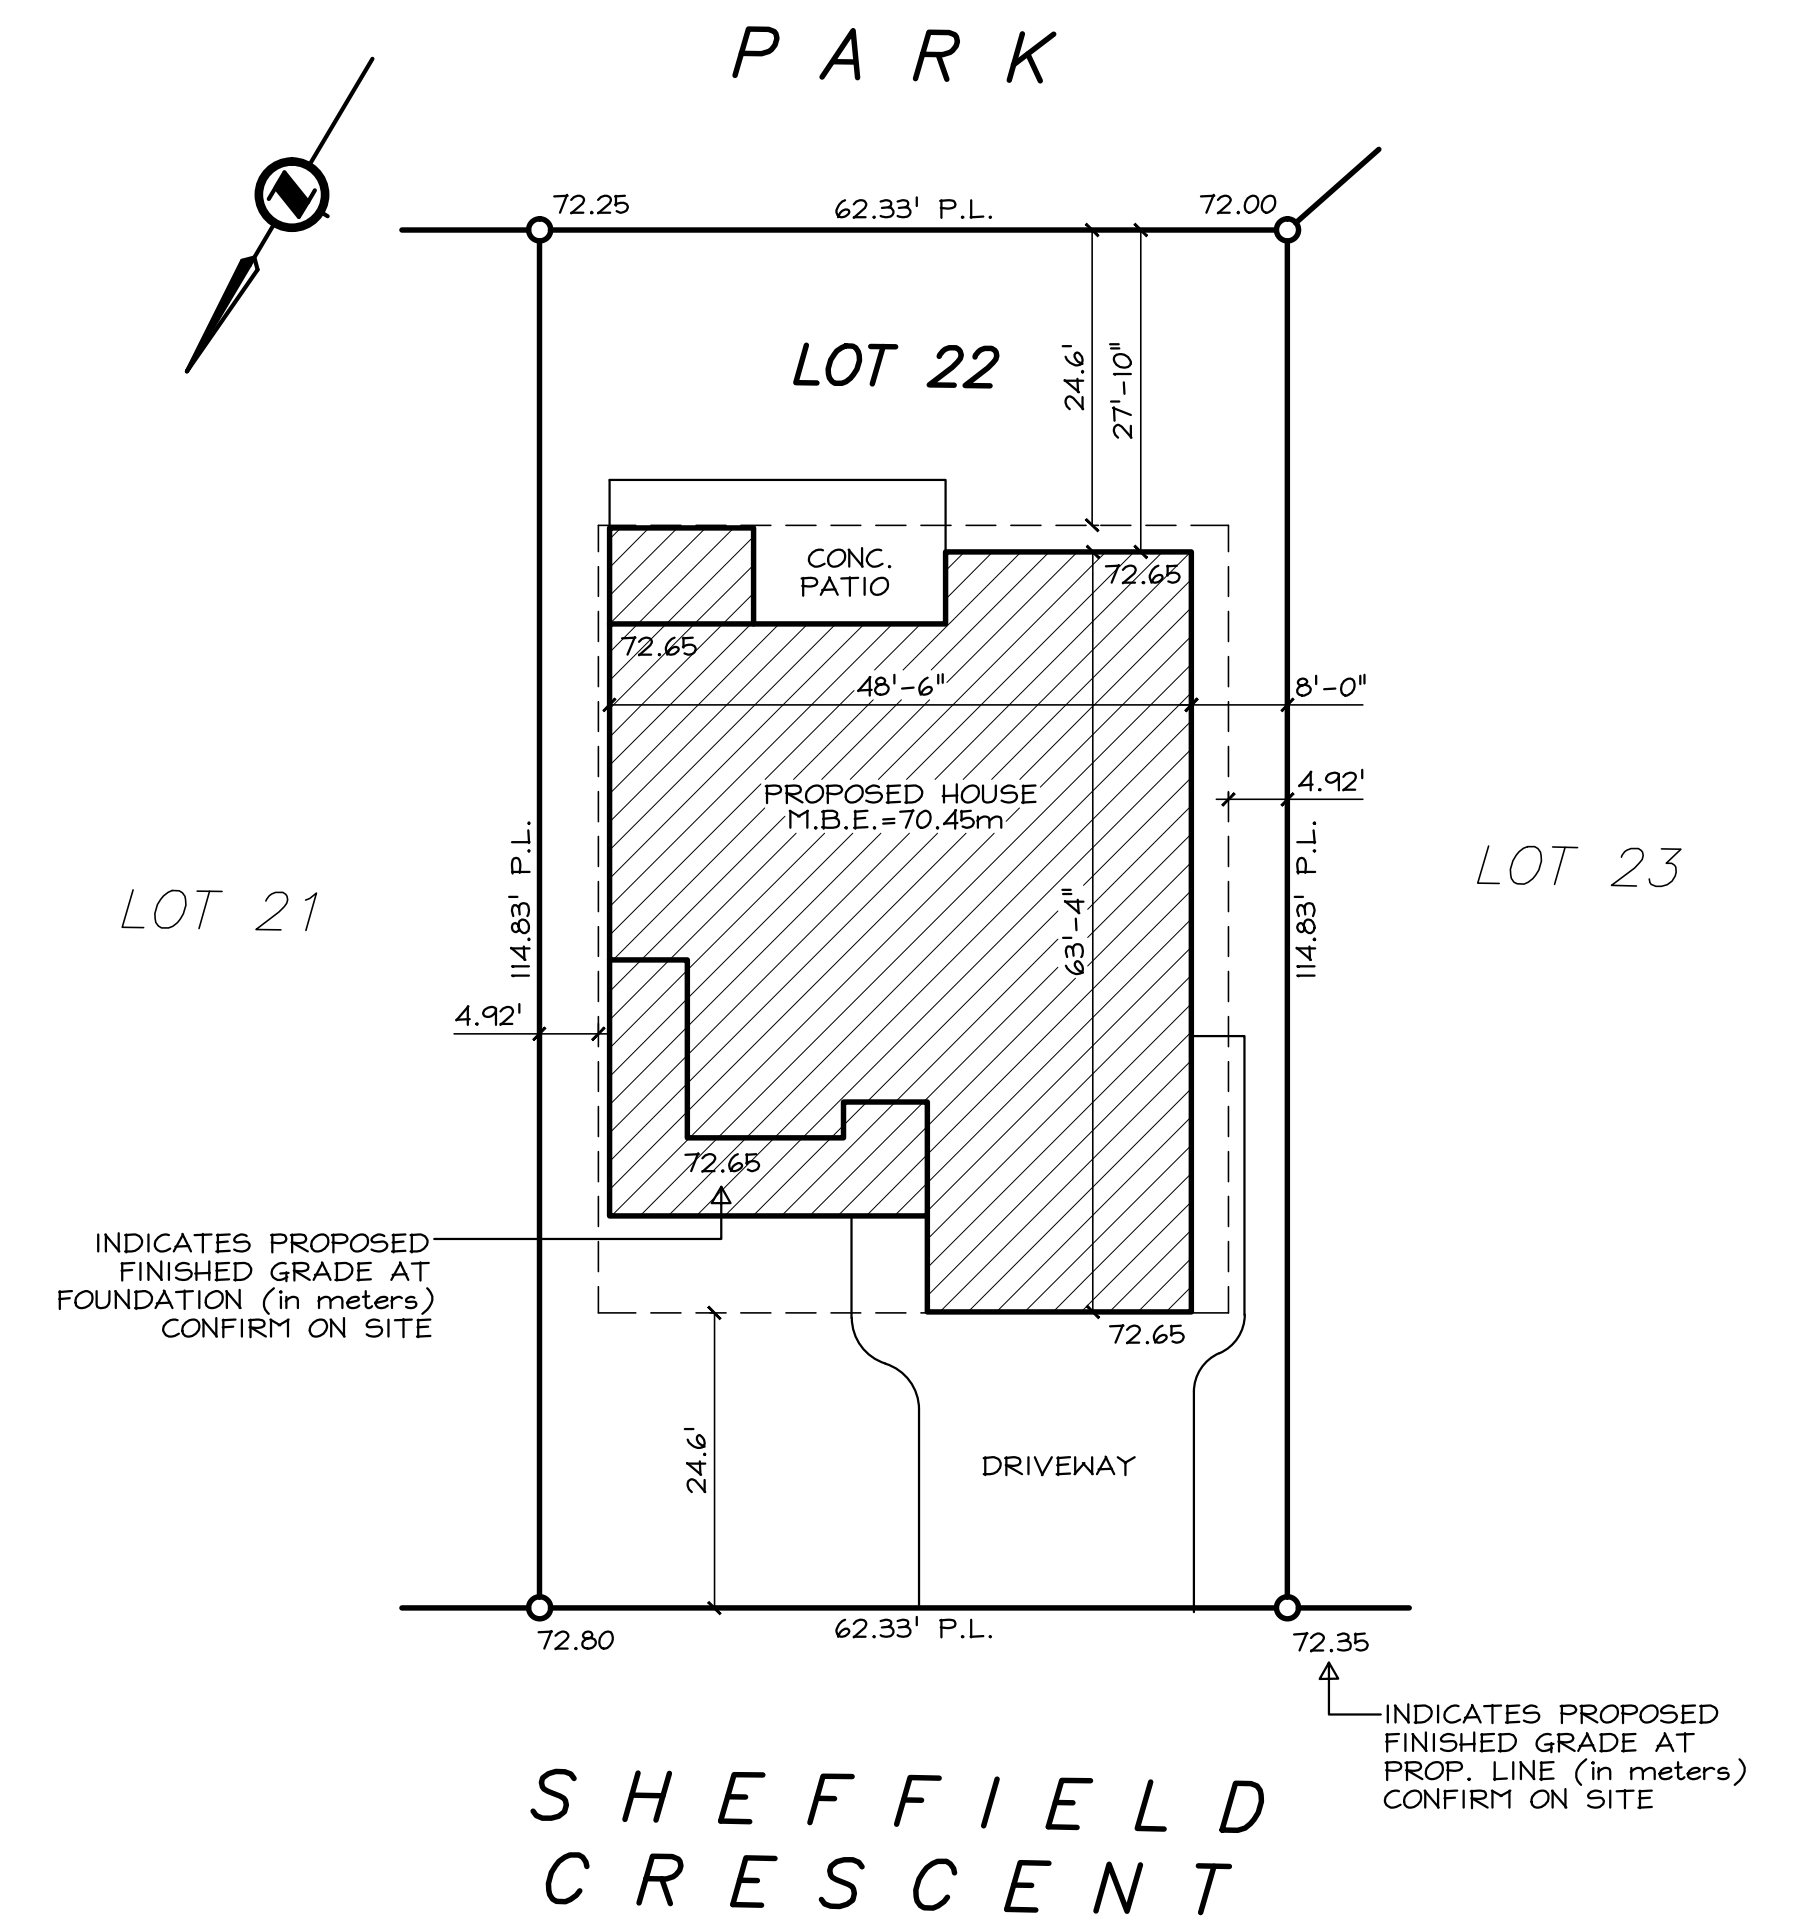

SHEFFIELD CRESCENT

SITE PLAN
1/16" = 1'-0"

D. Bell Designs
EXCELLENT TECHNOLOGY, DESIGN & COMMUNICATION

PHONE: (250) 338-2748
EMAIL: darin.bell@shaw.ca

CLIENT:
OMNIX PROPERTIES Ltd.
LOT 22, SHEFFIELD CRESCENT
COURTENAY, B.C.

ELEVATIONS & SITE PLAN

DATE	DWN.	DWG. NO.
	DLB	