





**FRONT ELEVATION**  
1/4" = 1'-0"

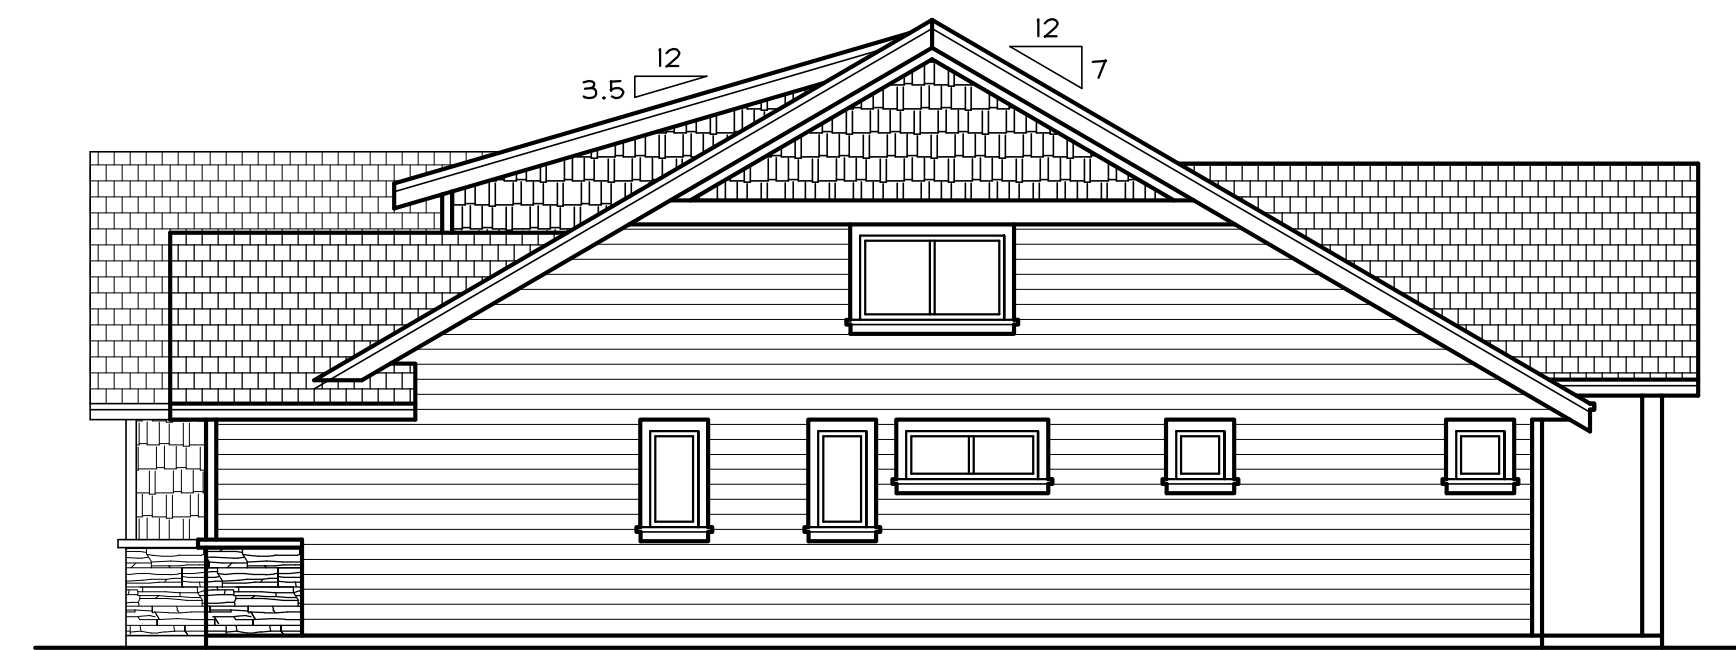


**RIGHT ELEVATION**  
1/8" = 1'-0"



**REAR ELEVATION**  
1/8" = 1'-0"

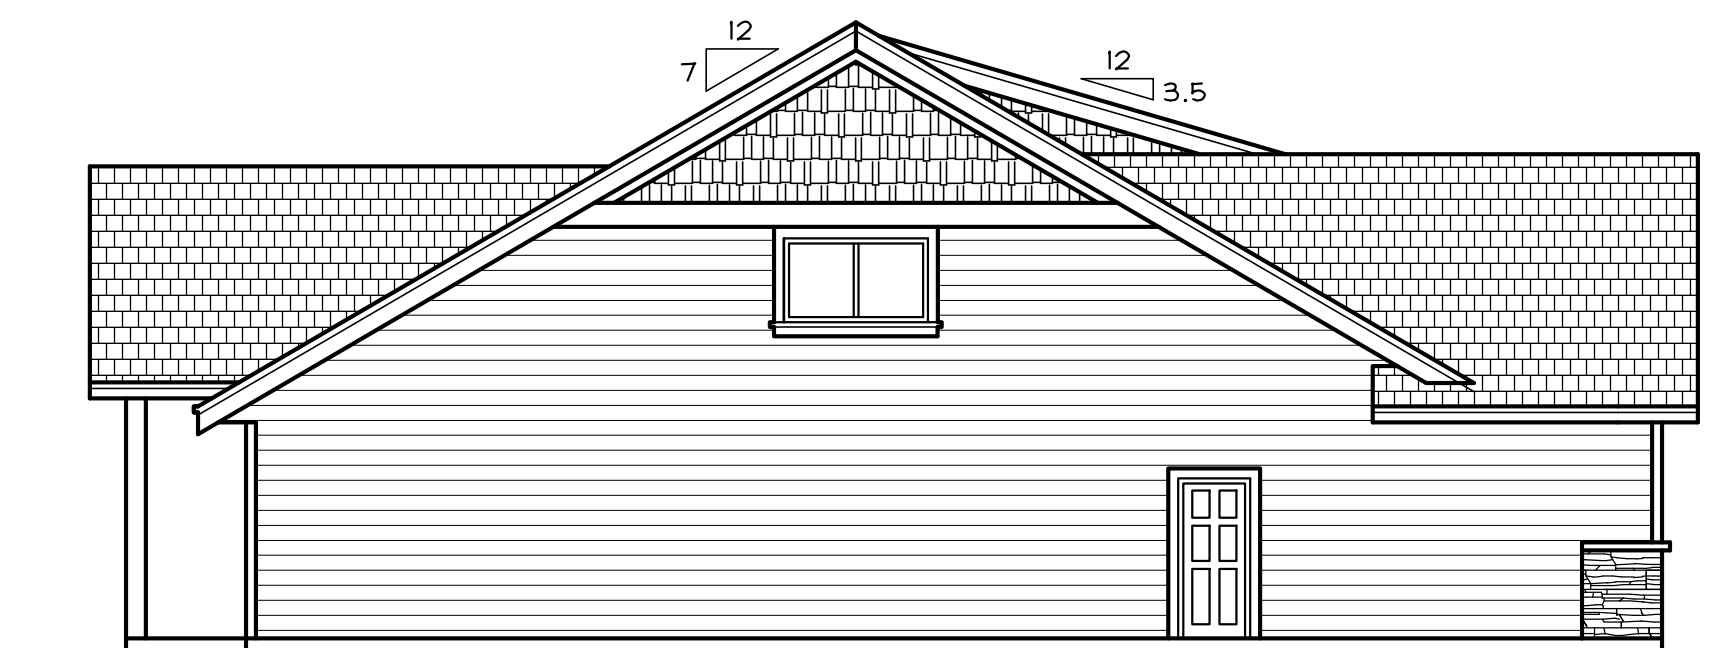


**LEFT ELEVATION**  
1/8" = 1'-0"

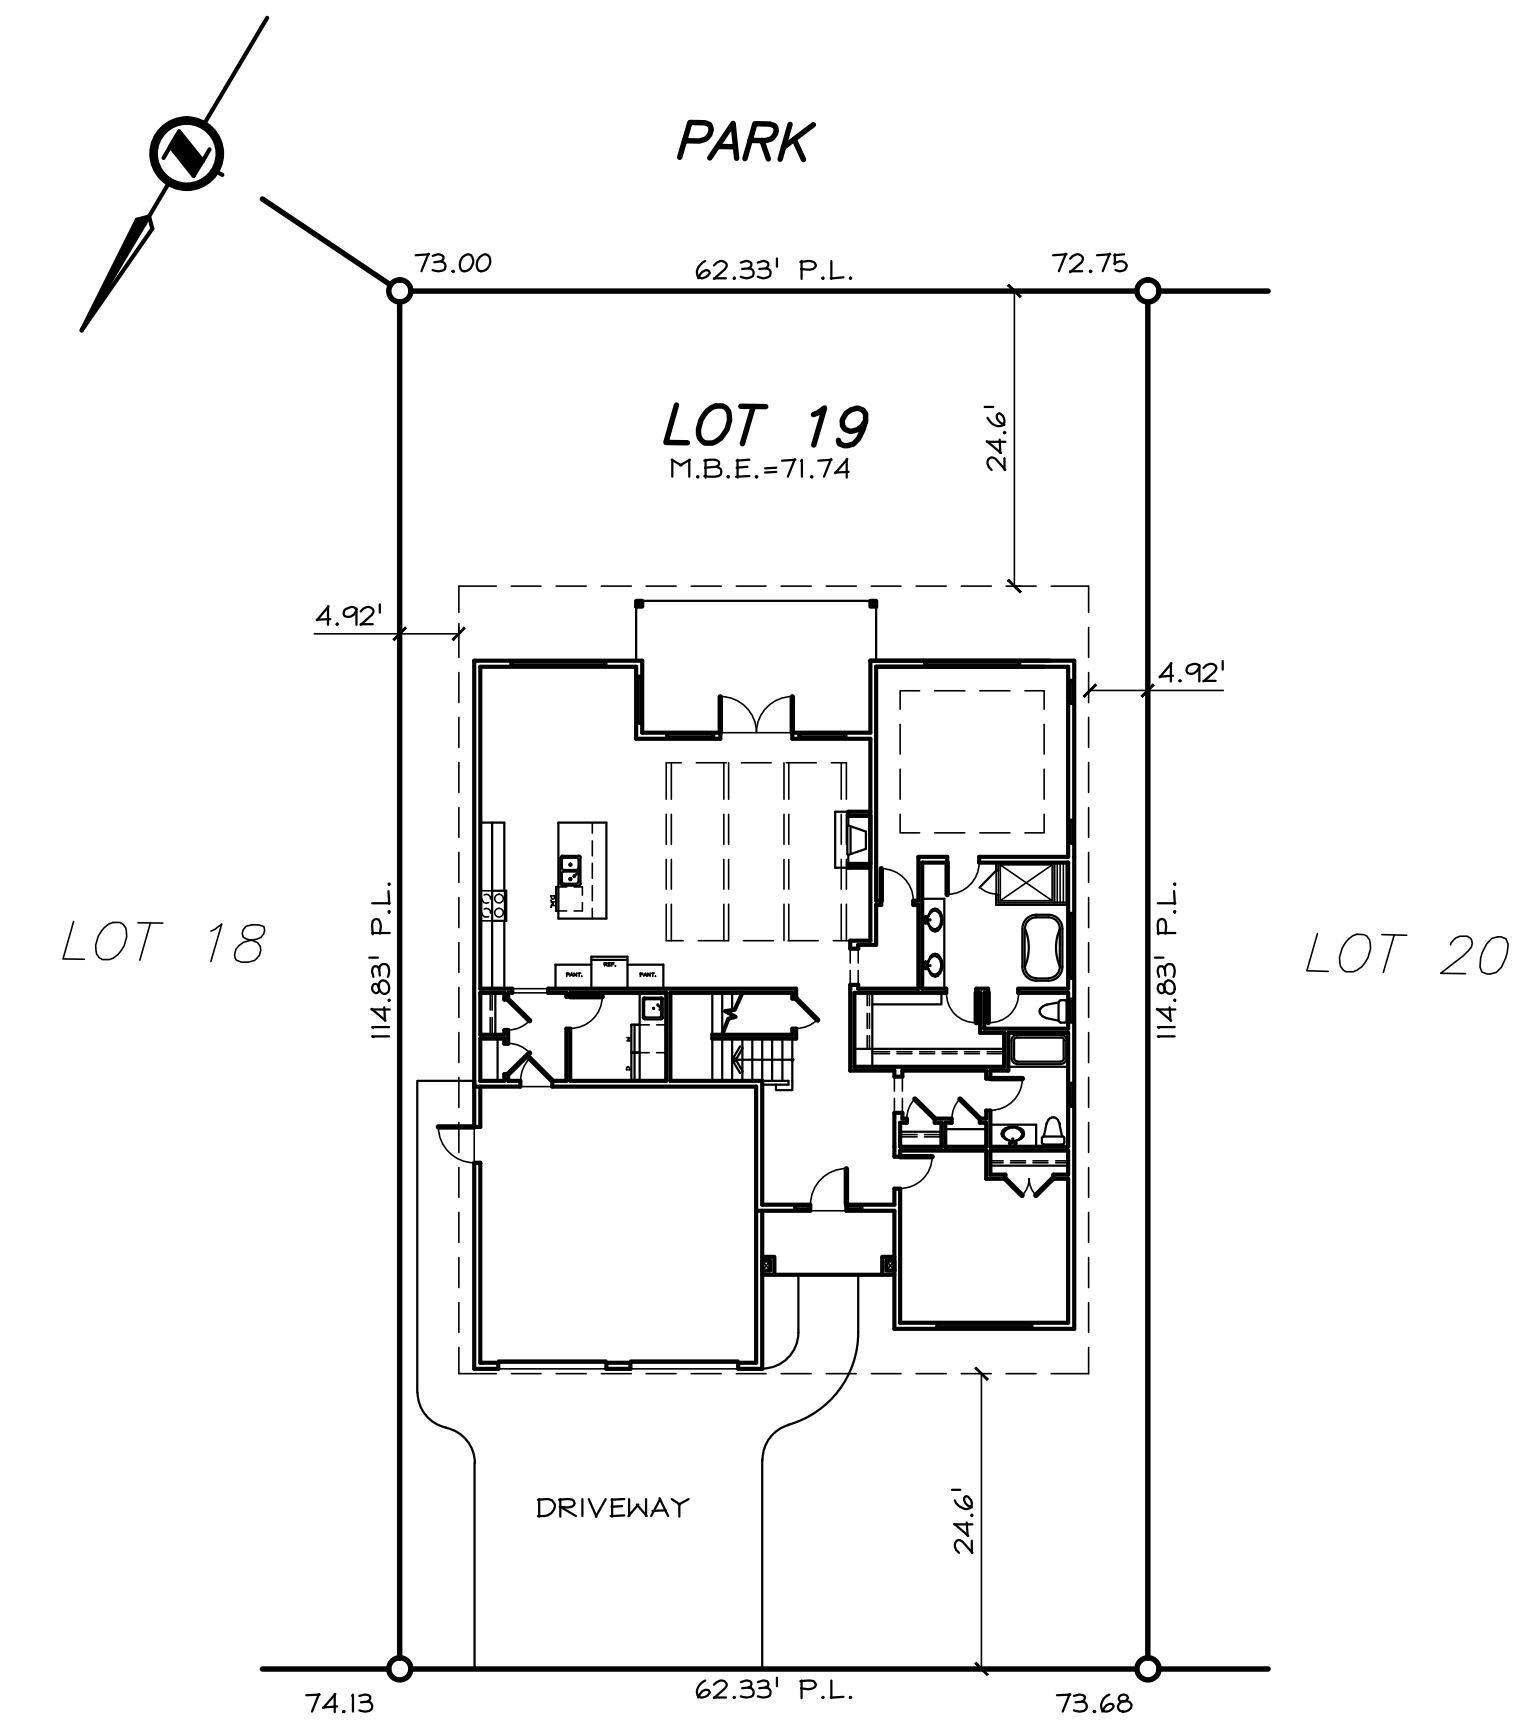


**SHEFFIELD  
CRESCENT**

**SITE PLAN**  
1/16" = 1'-0"

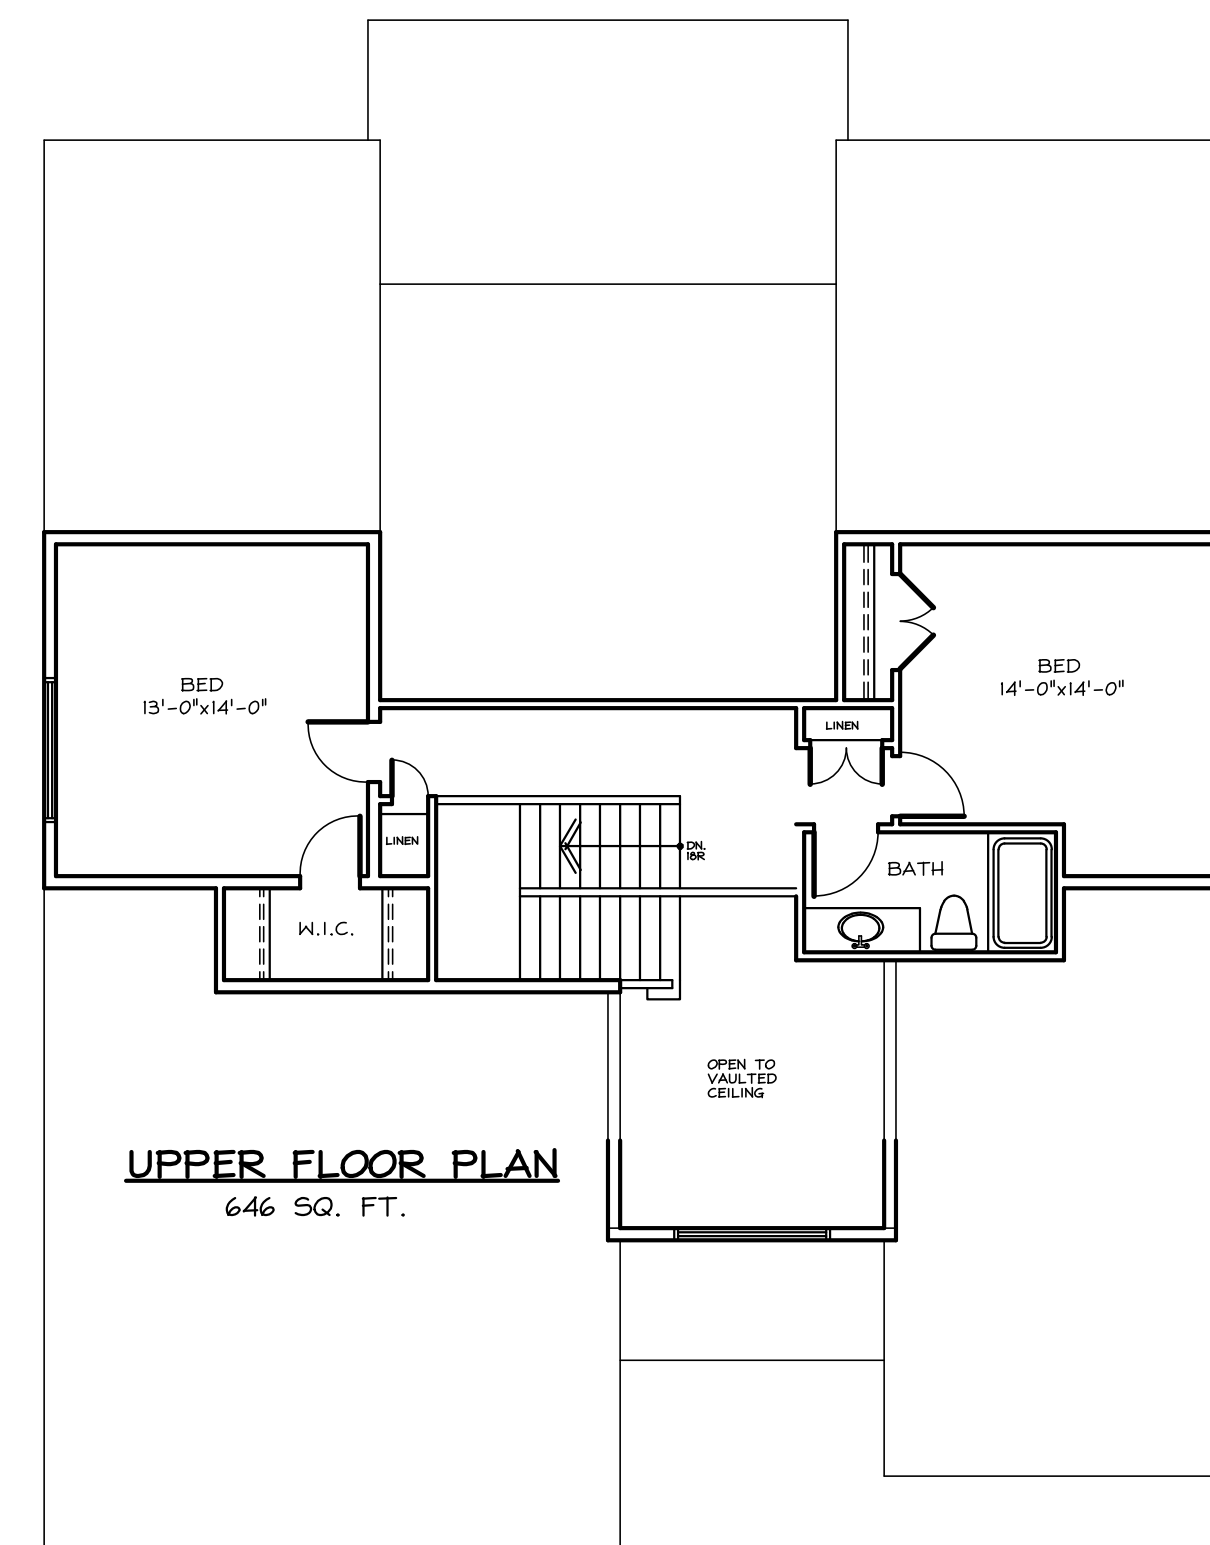

**UPPER FLOOR PLAN**  
646 SQ. FT.

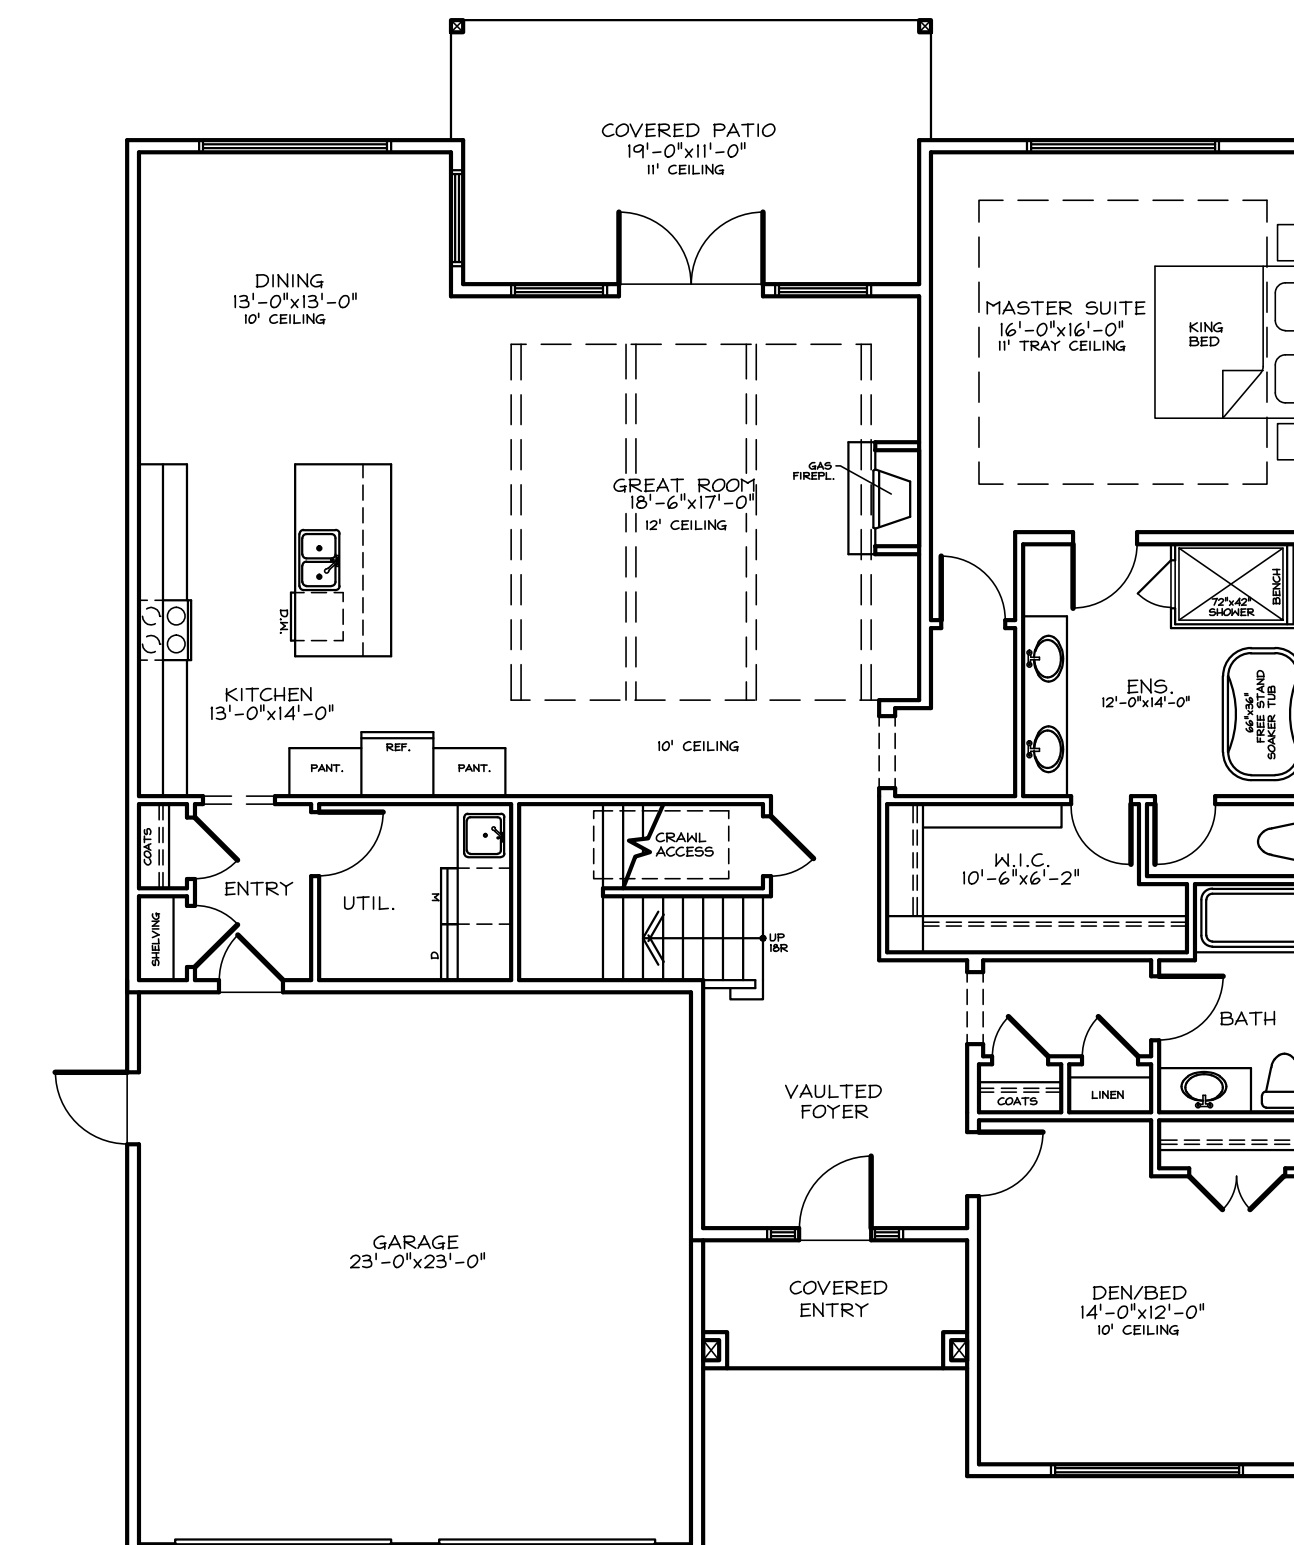

**MAIN FLOOR PLAN**  
2082 SQ. FT.  
2728 SQ. FT. TOTAL

**D. Bell  
Designs**  
EXCELLENT TECHNOLOGY, DESIGN & COMMUNICATION

PHONE: (250) 338-2748  
EMAIL: darin.bell@shaw.ca

CLIENT:  
**OMNIX PROPERTIES Ltd.**  
LOT 19, SHEFFIELD CRESCENT  
COURTENAY, B.C.

**ELEVATIONS  
& SITE PLAN**

DATE JUNE 2, 2019	DWN. DLB	DWG. NO. 1 OF 1
----------------------	-------------	--------------------