





FRONT ELEVATION
1/4" = 1'-0"

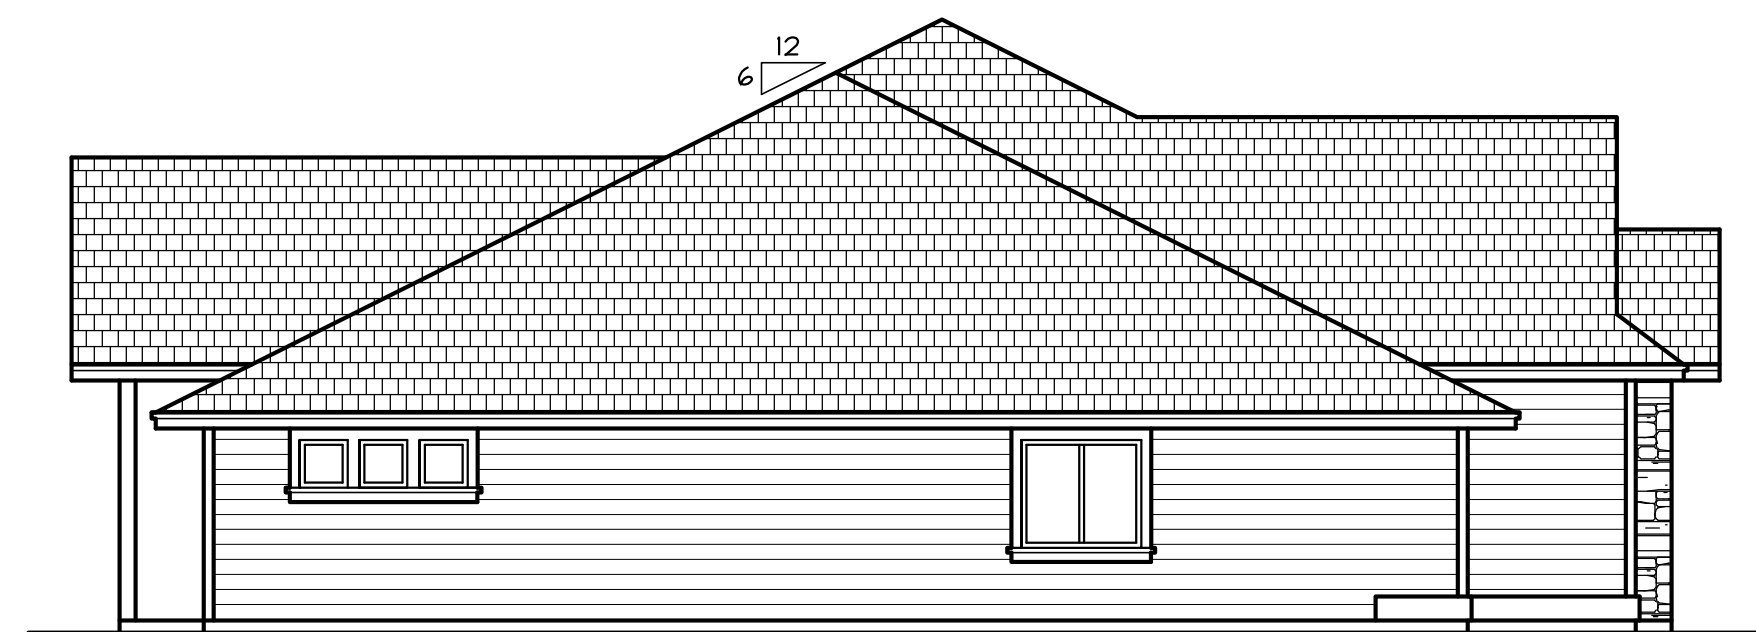


LEFT ELEVATION
1/8" = 1'-0"

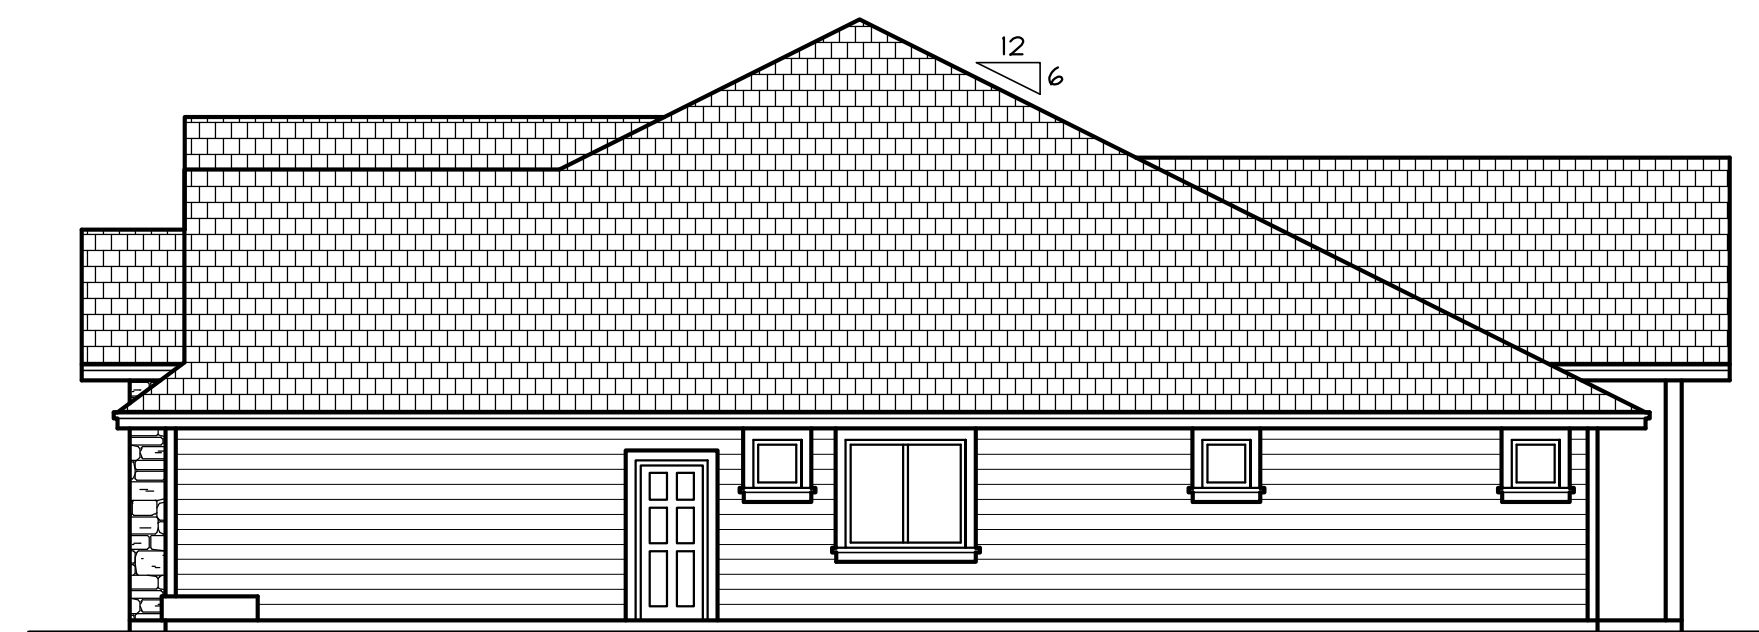

RIGHT ELEVATION
1/8" = 1'-0"




REAR ELEVATION

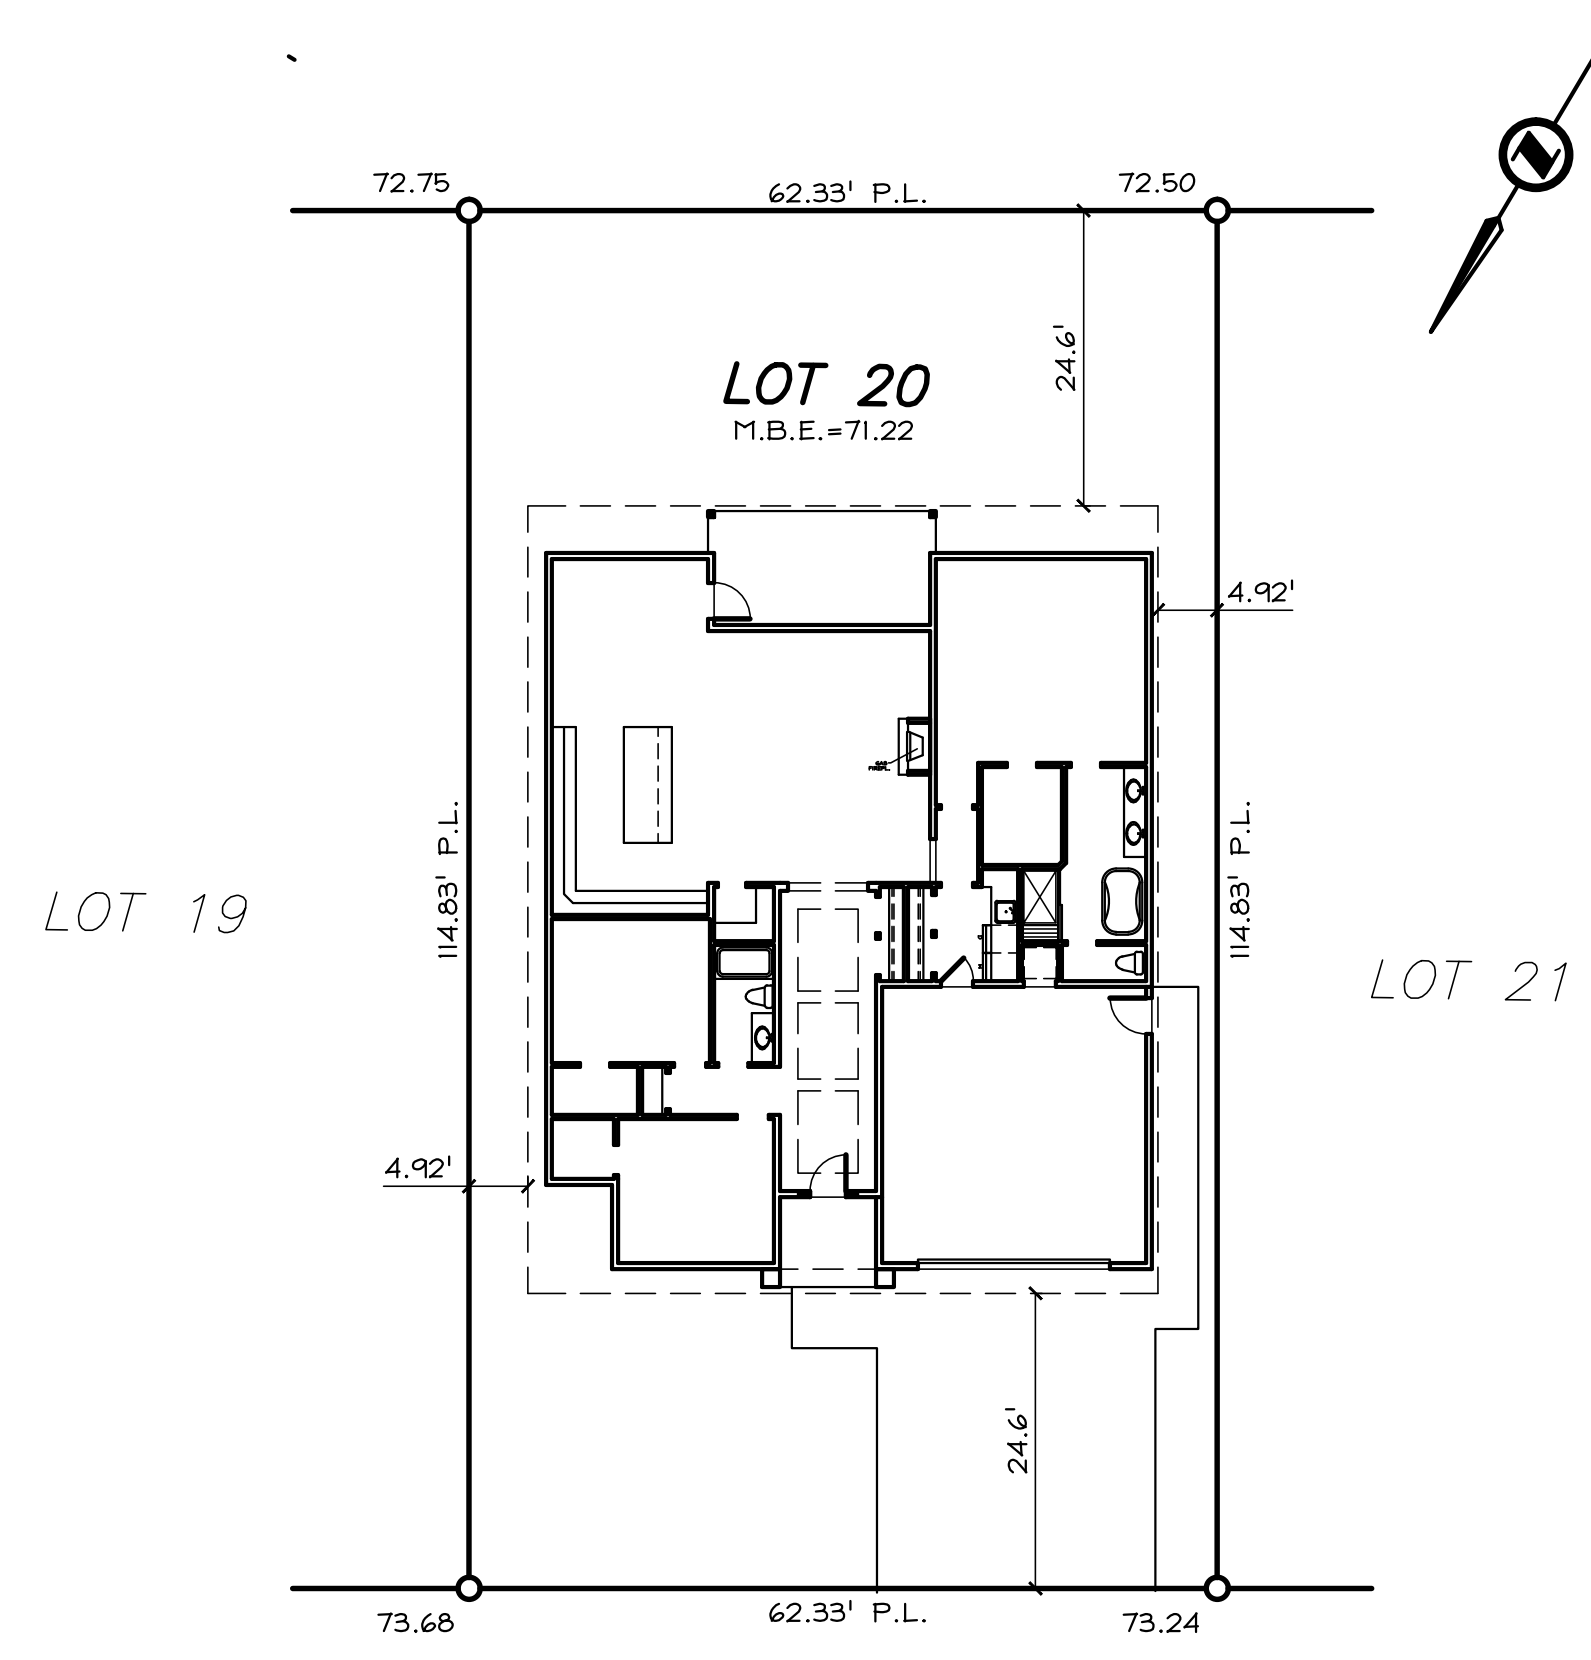

**SHEFFIELD
CRESCENT**

SITE PLAN
1/16" = 1'-0"

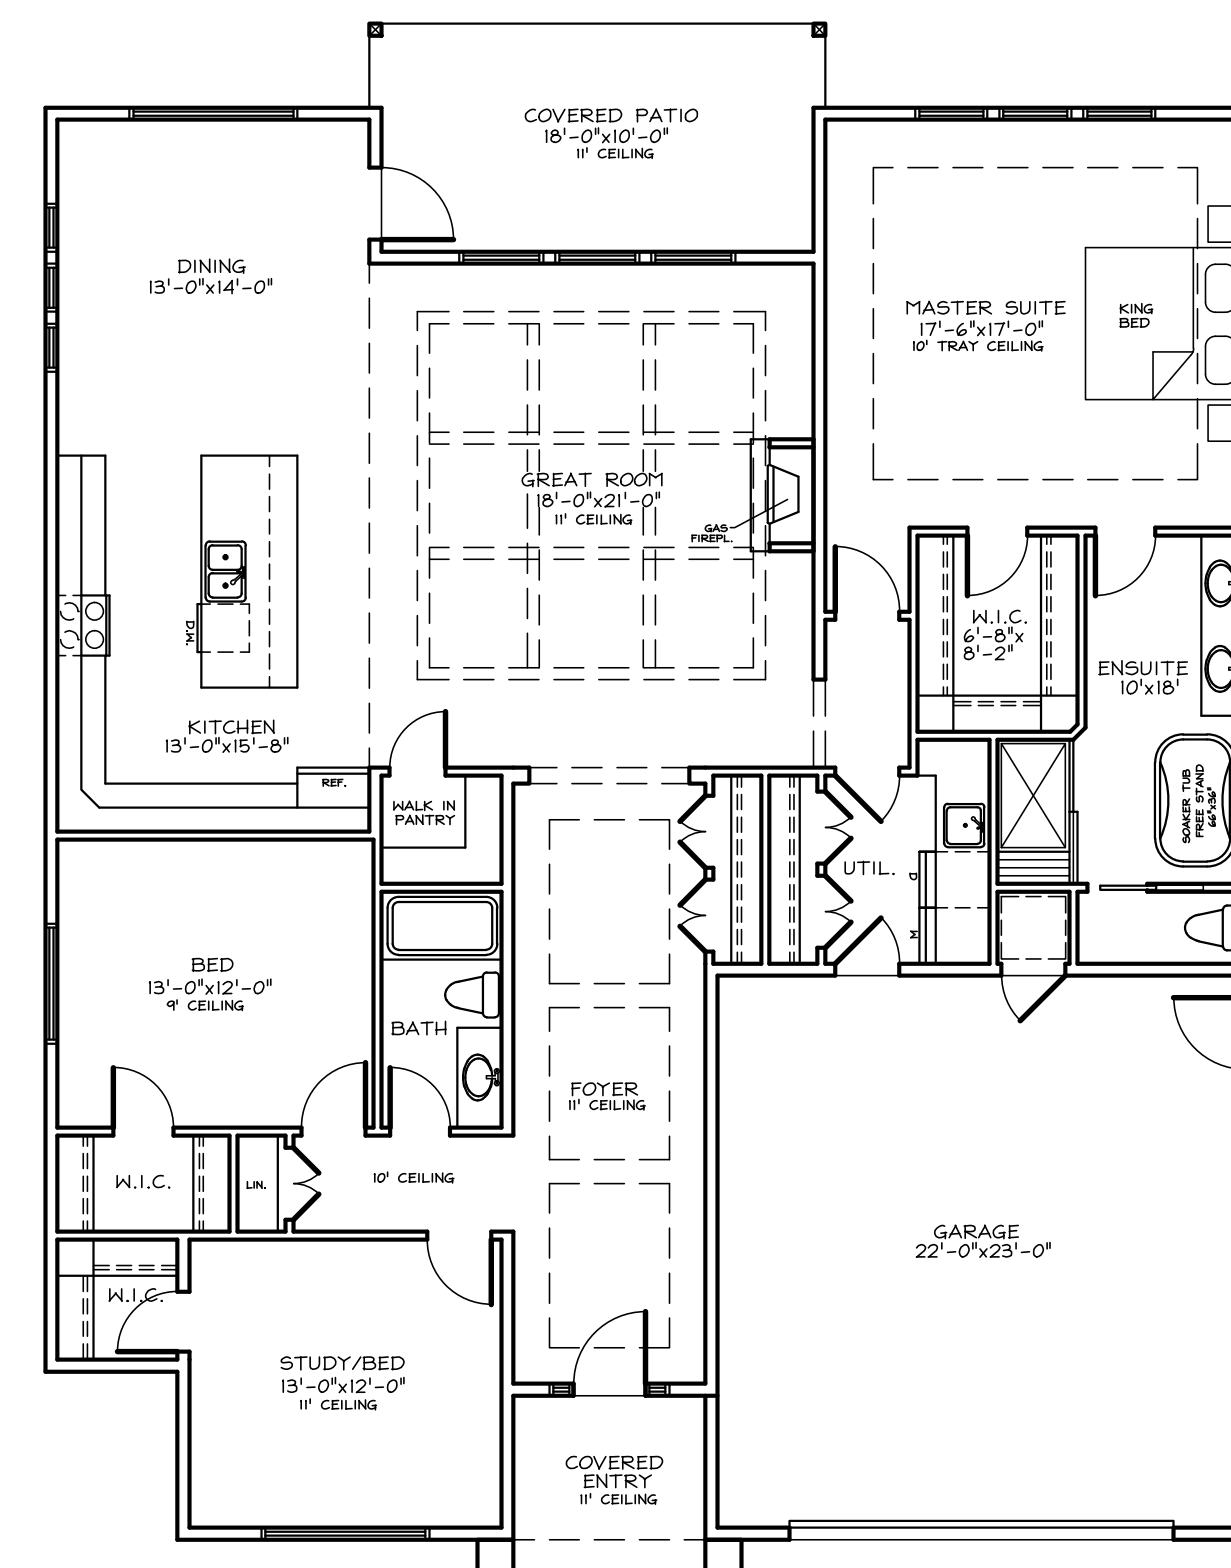

MAIN FLOOR PLAN
2287 SQ. FT.

D. Bell Designs
EXCELLENT TECHNOLOGY, DESIGN & COMMUNICATION

PHONE: (250) 338-2748
EMAIL: darin.bell@shaw.ca

CLIENT:
OMNIX PROPERTIES Ltd.
LOT 20, SHEFFIELD CRESCENT
COURTENAY, B.C.

**ELEVATIONS
& SITE PLAN**

DATE JUNE 3, 2019	DWN. DLB	DWG. NO. 1 OF 1
----------------------	-------------	--------------------